


A New
COMMUNITY CENTER
 FOR THE City of
SOUTH HUTCHINSON, KANSAS

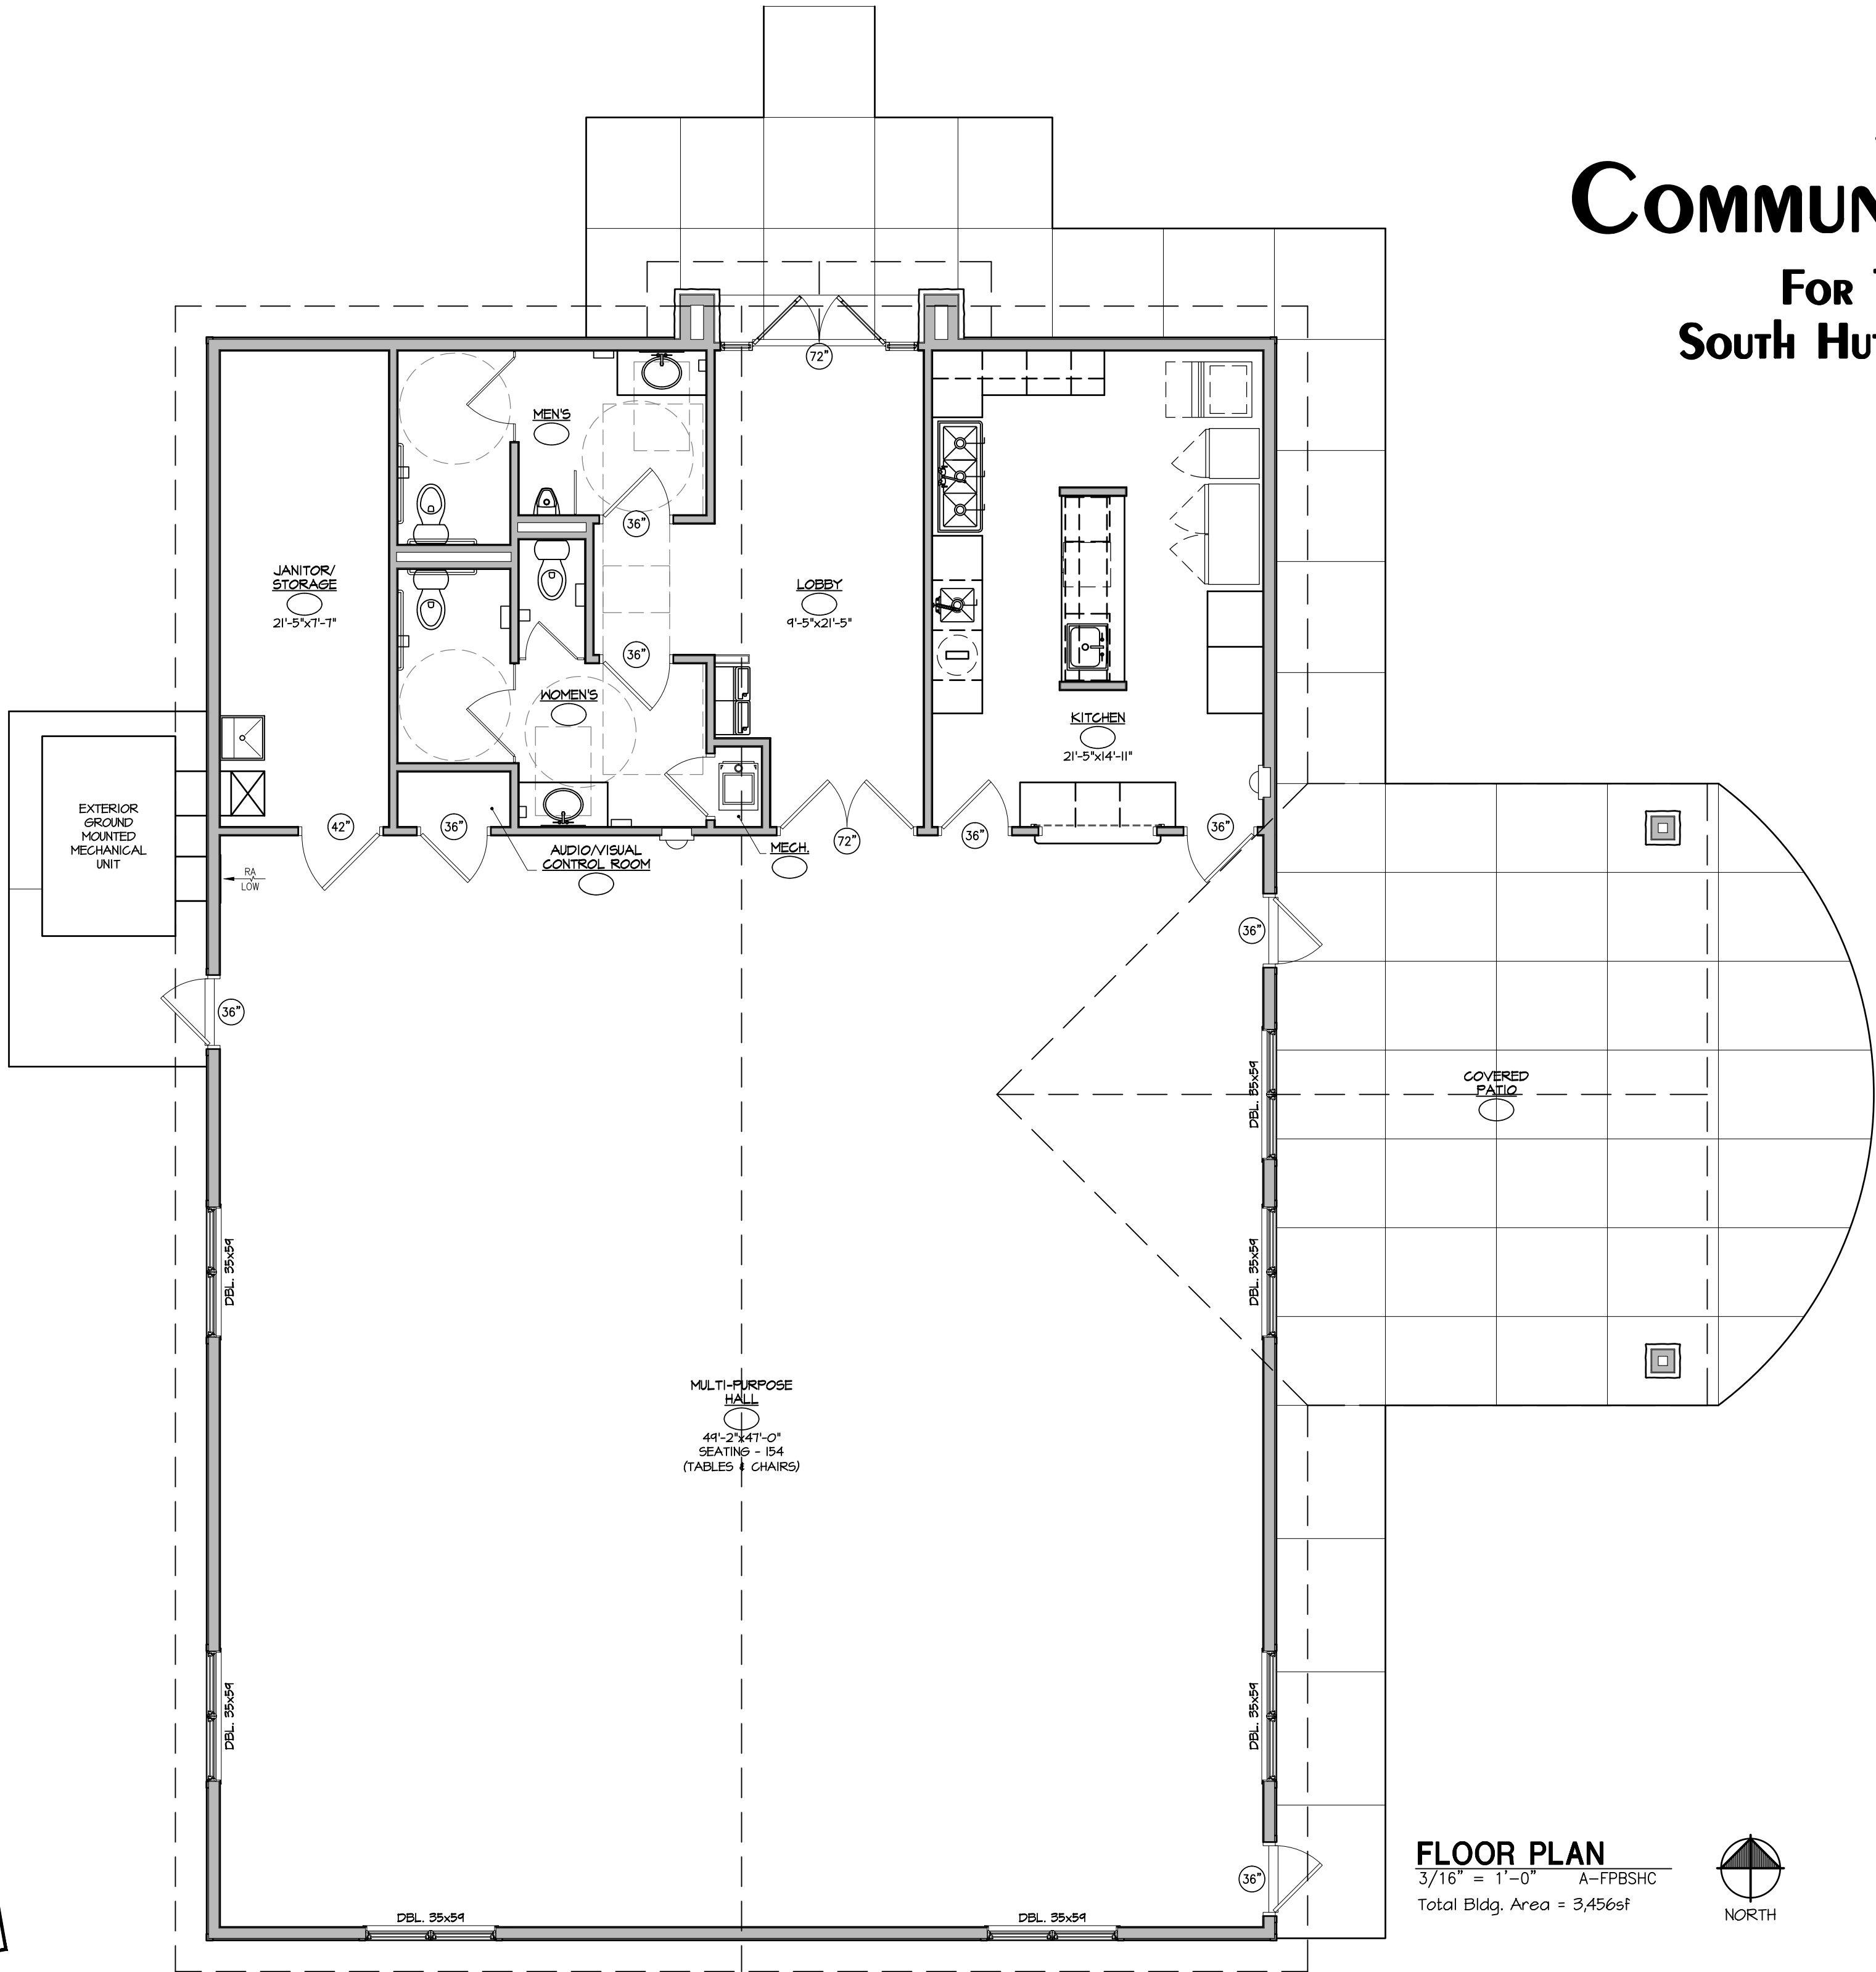

Preliminary
 08-21-2014
 MANN & CO.

FLOOR PLAN
 3/16" = 1'-0" A-FPBSHC
 Total Bldg. Area = 3,456sf



**MANN &
 COMPANY, P.A.**
 ARCHITECTS & PLANNERS
 1703 Landon Street, Suite B
 Hutchinson, KS 67502 620-662-4493